



DRAWN BY: FERN LIDDELL

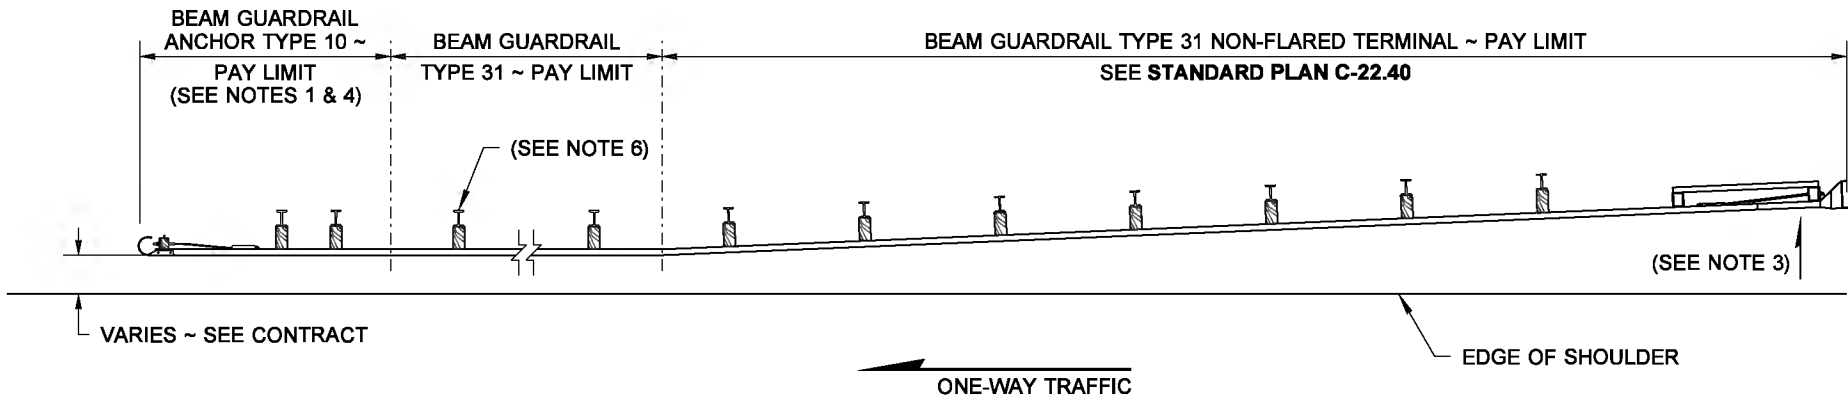


CASE 1-31

NOTES


1. For component details, see **Standard Plan C-23.60**.
2. For terminal type and details, see Contract Plans and applicable drawings.
3. The slope from the edge of the shoulder into the face of the guardrail cannot exceed 10H : 1V when the face of the guardrail is less than 12' - 0" from the edge of the shoulder.
4. For one-way traffic and where a crashworthy terminal is not required, use the Beam Guardrail Anchor Type 10; see **Standard Plan C-23.60**.
5. Where a crashworthy terminal is required, use a Beam Guardrail Type 31 Non-Flared Terminal; see **Standard Plan C-22.40**.
6. Timber or steel post. Steel post shown.

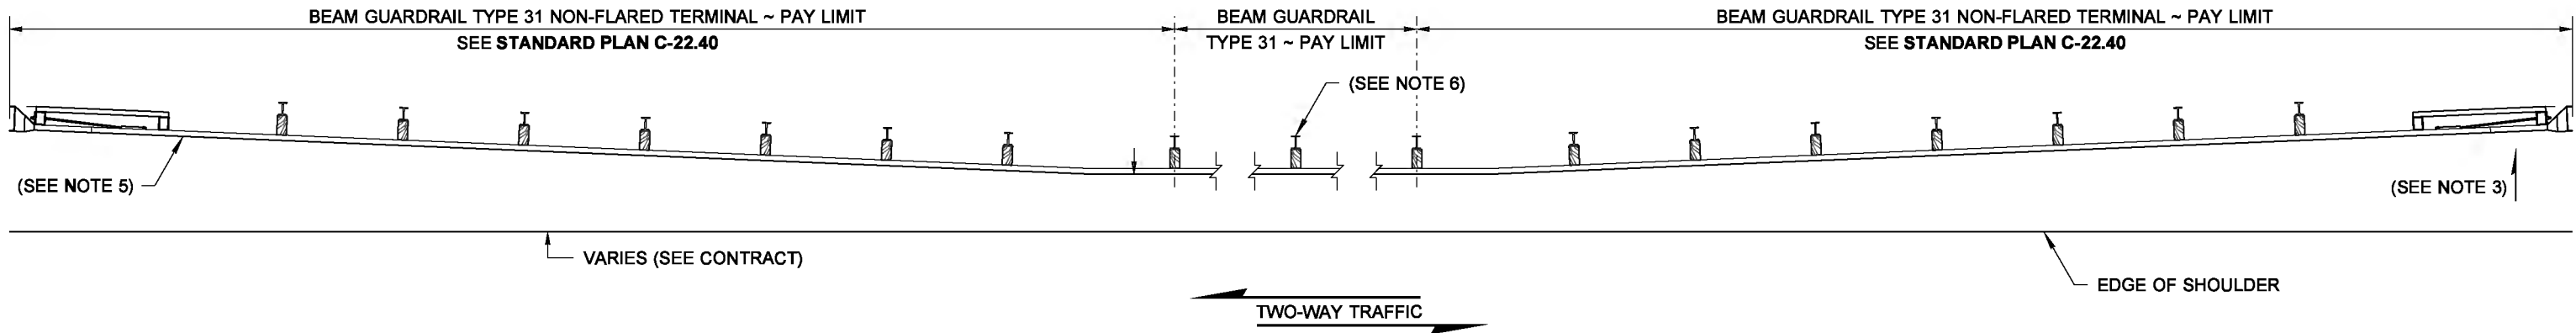

CASE 2-31

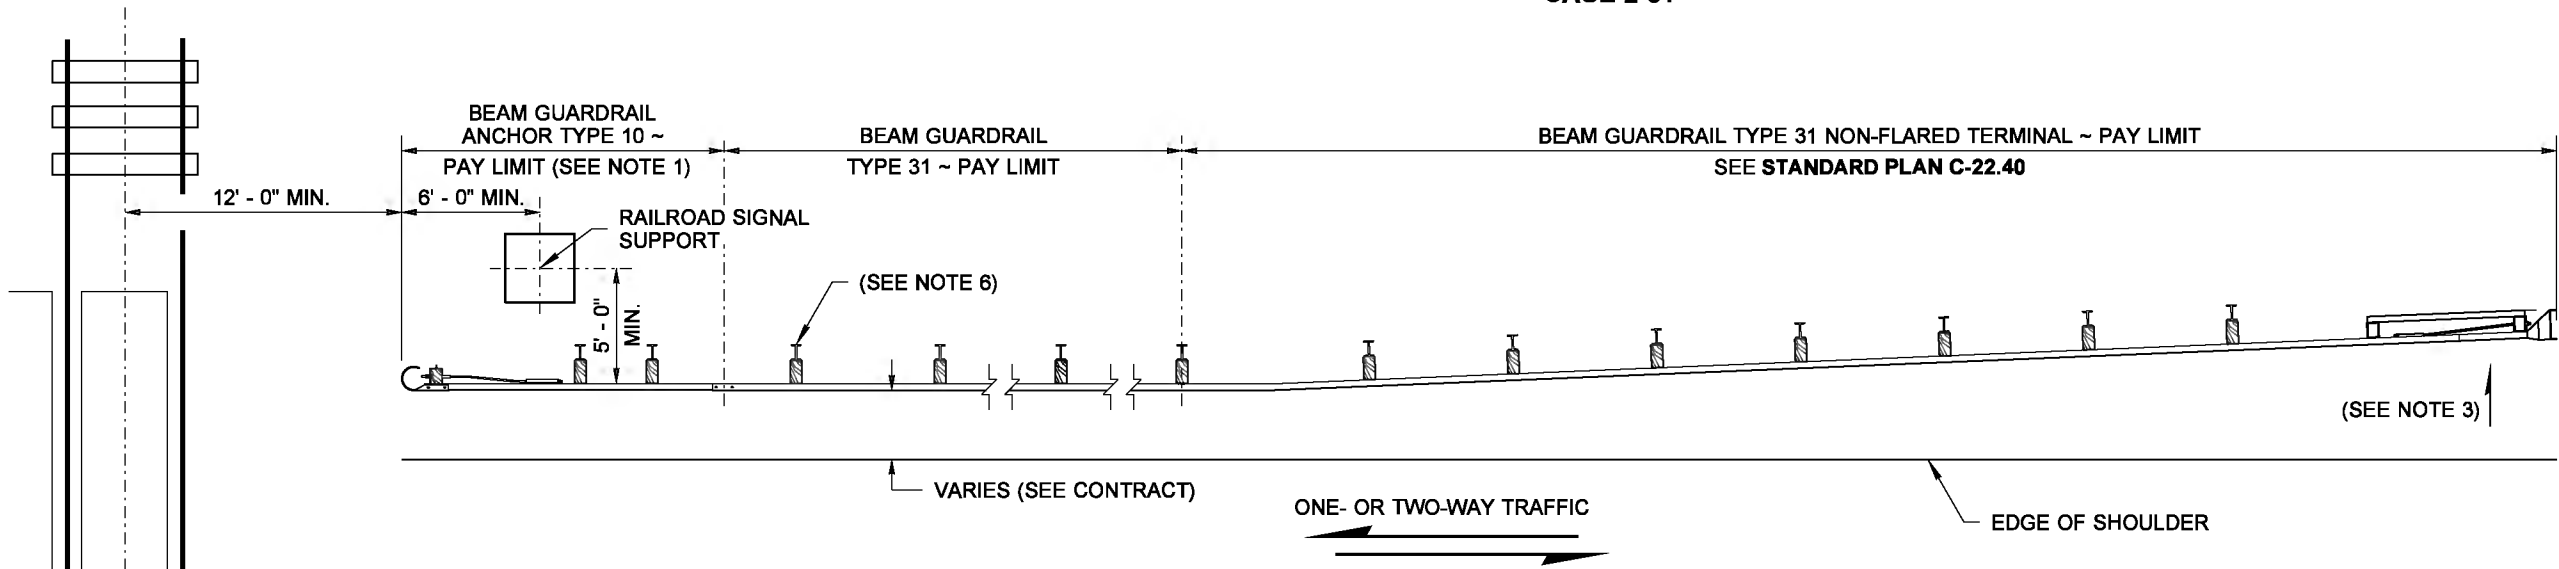

CASE 3-31

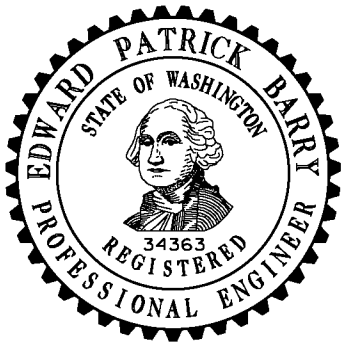

**BEAM GUARDRAIL TYPE 31
PLACEMENT
(CASES 1-31, 2-31 & 3-31)
STANDARD PLAN C-20.14-03**

SHEET 1 OF 1 SHEET

APPROVED FOR PUBLICATION

STATE DESIGN ENGINEER
Washington State Department of Transportation